


**Screens between:**  
 Vestry & Sanctuary - Retained.  
 Organ & North Aisle - Retained and made into articulated door.  
 Tower & Nave - Repurposed as Newton Memorial screen.


The possibility of installing solar panels onto the roof should be investigated.

The interior of the church should be fitted with a new sound system (which includes a hearing loop), security system, and a new lighting scheme which extends to the exterior.

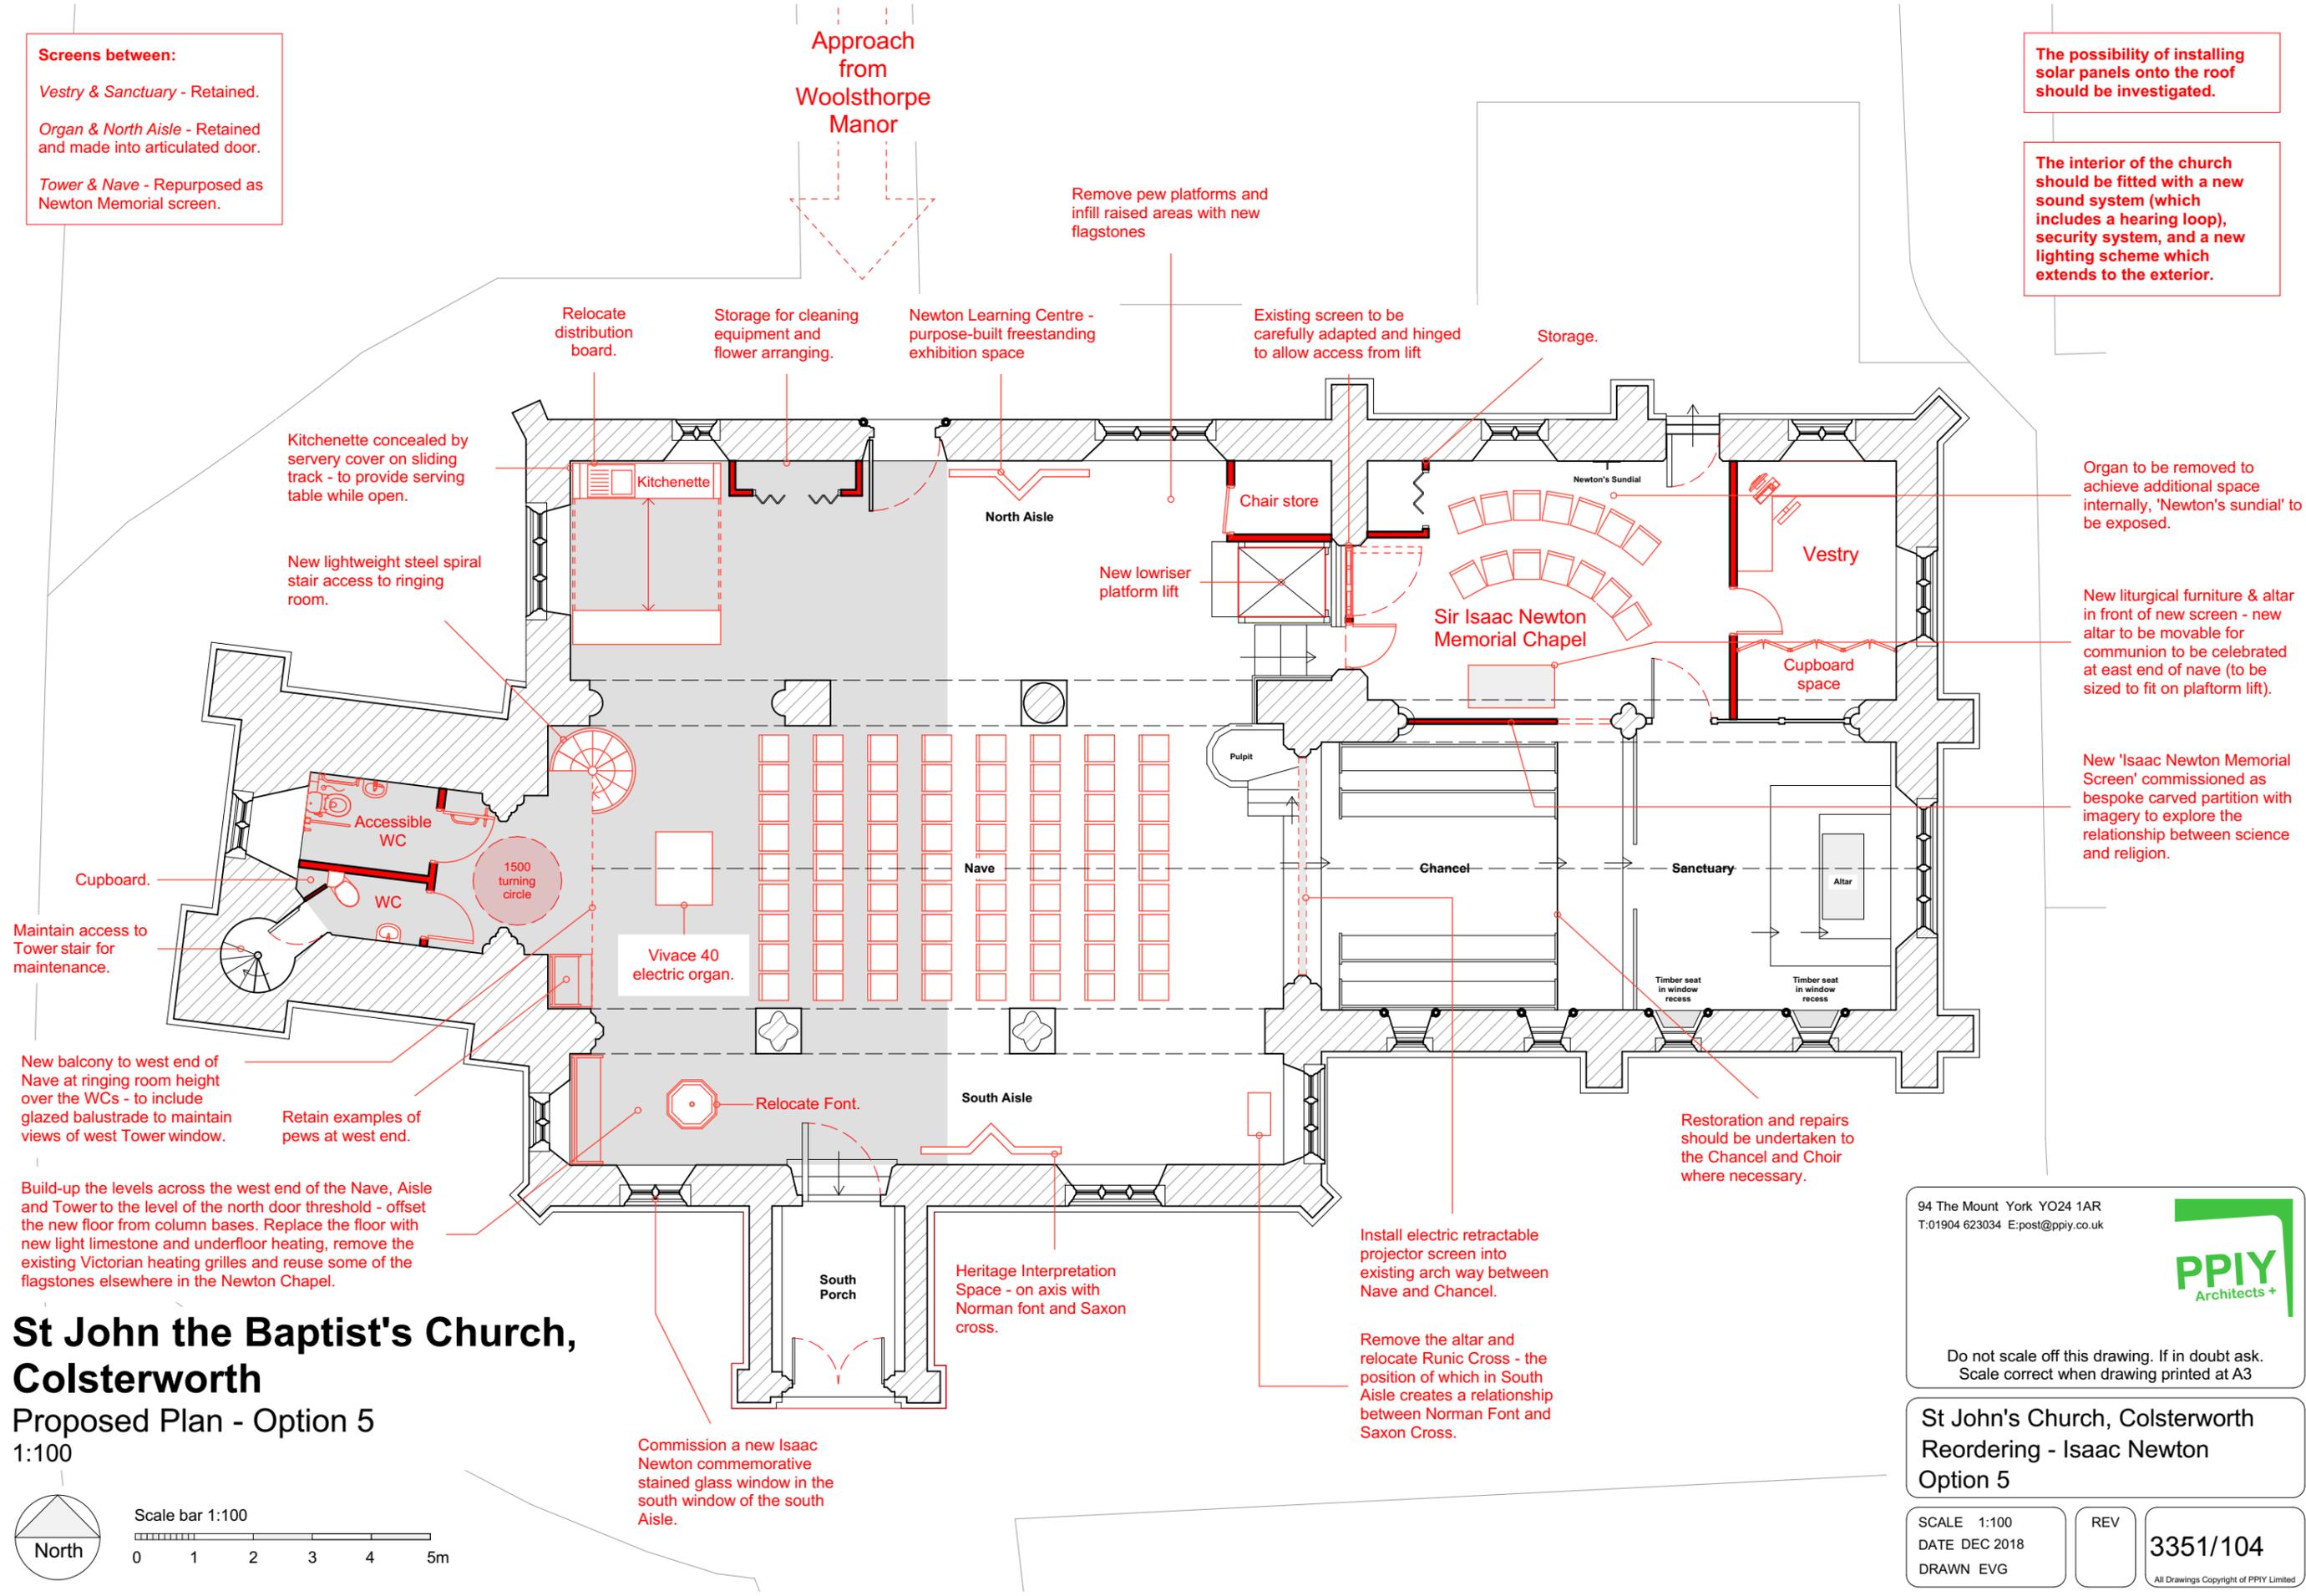

# St John the Baptist's Church, Colsterworth

Proposed Plan - Option 5  
 1:100

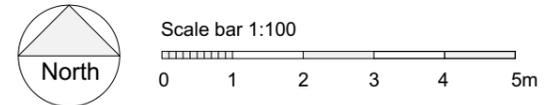

94 The Mount York YO24 1AR  
 T:01904 623034 E:post@ppiy.co.uk



Do not scale off this drawing. If in doubt ask.  
 Scale correct when drawing printed at A3

St John's Church, Colsterworth  
 Reordering - Isaac Newton  
 Option 5

SCALE 1:100  
 DATE DEC 2018  
 DRAWN EVG

REV

3351/104  
 All Drawings Copyright of PPIY Limited